



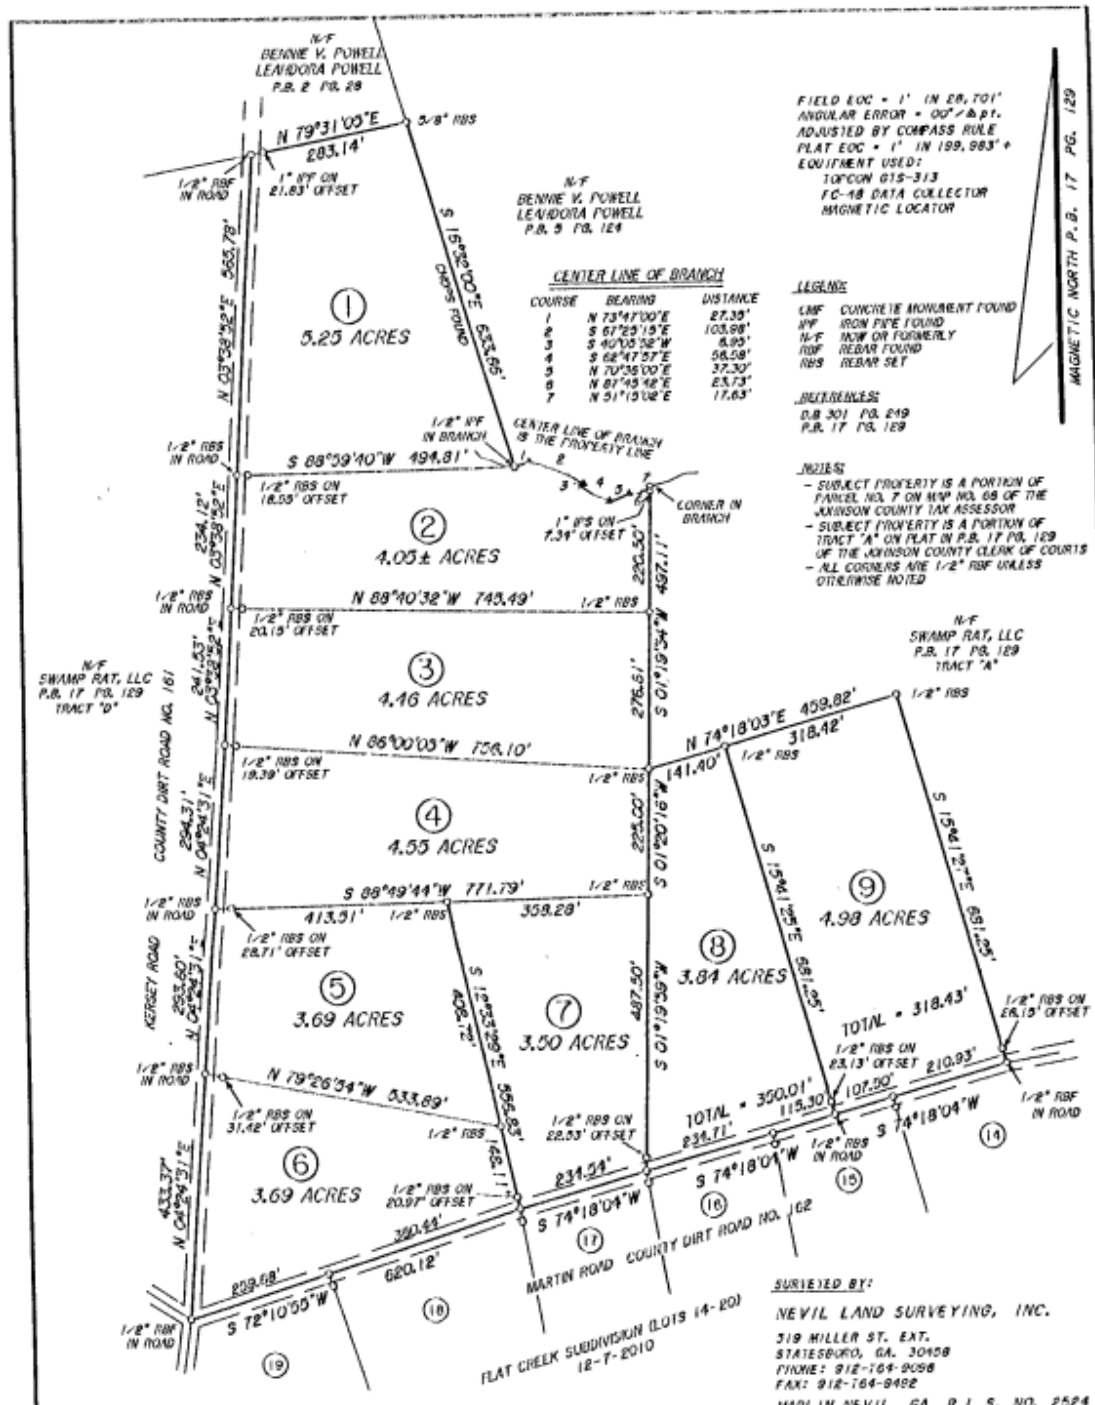

SURVEY OF:
FLAT CREEK SUBDIVISION (LOTS 1-9)
IN THE 55TH G.M. DISTRICT OF
JOHNSON COUNTY, GEORGIA

SURVEY DATE: MARCH 2, 2011
PLAT DATE: MARCH 3, 2011

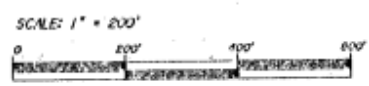

OWNER:
 SWAMP RAT, LLC
 C/O JIM DOUGSBY
 4108 BOWWRIGHT ROAD
 SUITE 1
 MACON, GA 31209

IN MY OPINION, THIS PLAT IS A CORRECT REPRESENTATION OF THE LAND PLATTED AND HAS BEEN PREPARED IN CONFORMITY WITH THE MINIMUM STANDARDS AND REQUIREMENTS OF LAW.
 F.N. 06100300
 PLAT 11030300



MAGNETIC NORTH P.B. 17 P.O. 129