


1"=200' SCALE 200 0 200 400 FEET

SURVEY FOR:
SUNRISE FARMS-DIXON/BOWEN LAND CO.
 LAND LOTS 47 & 48, 13TH LAND DISTRICT
 DODGE COUNTY, GEORGIA
 SCALE: 1"=200"
 DATE: 11/17/08

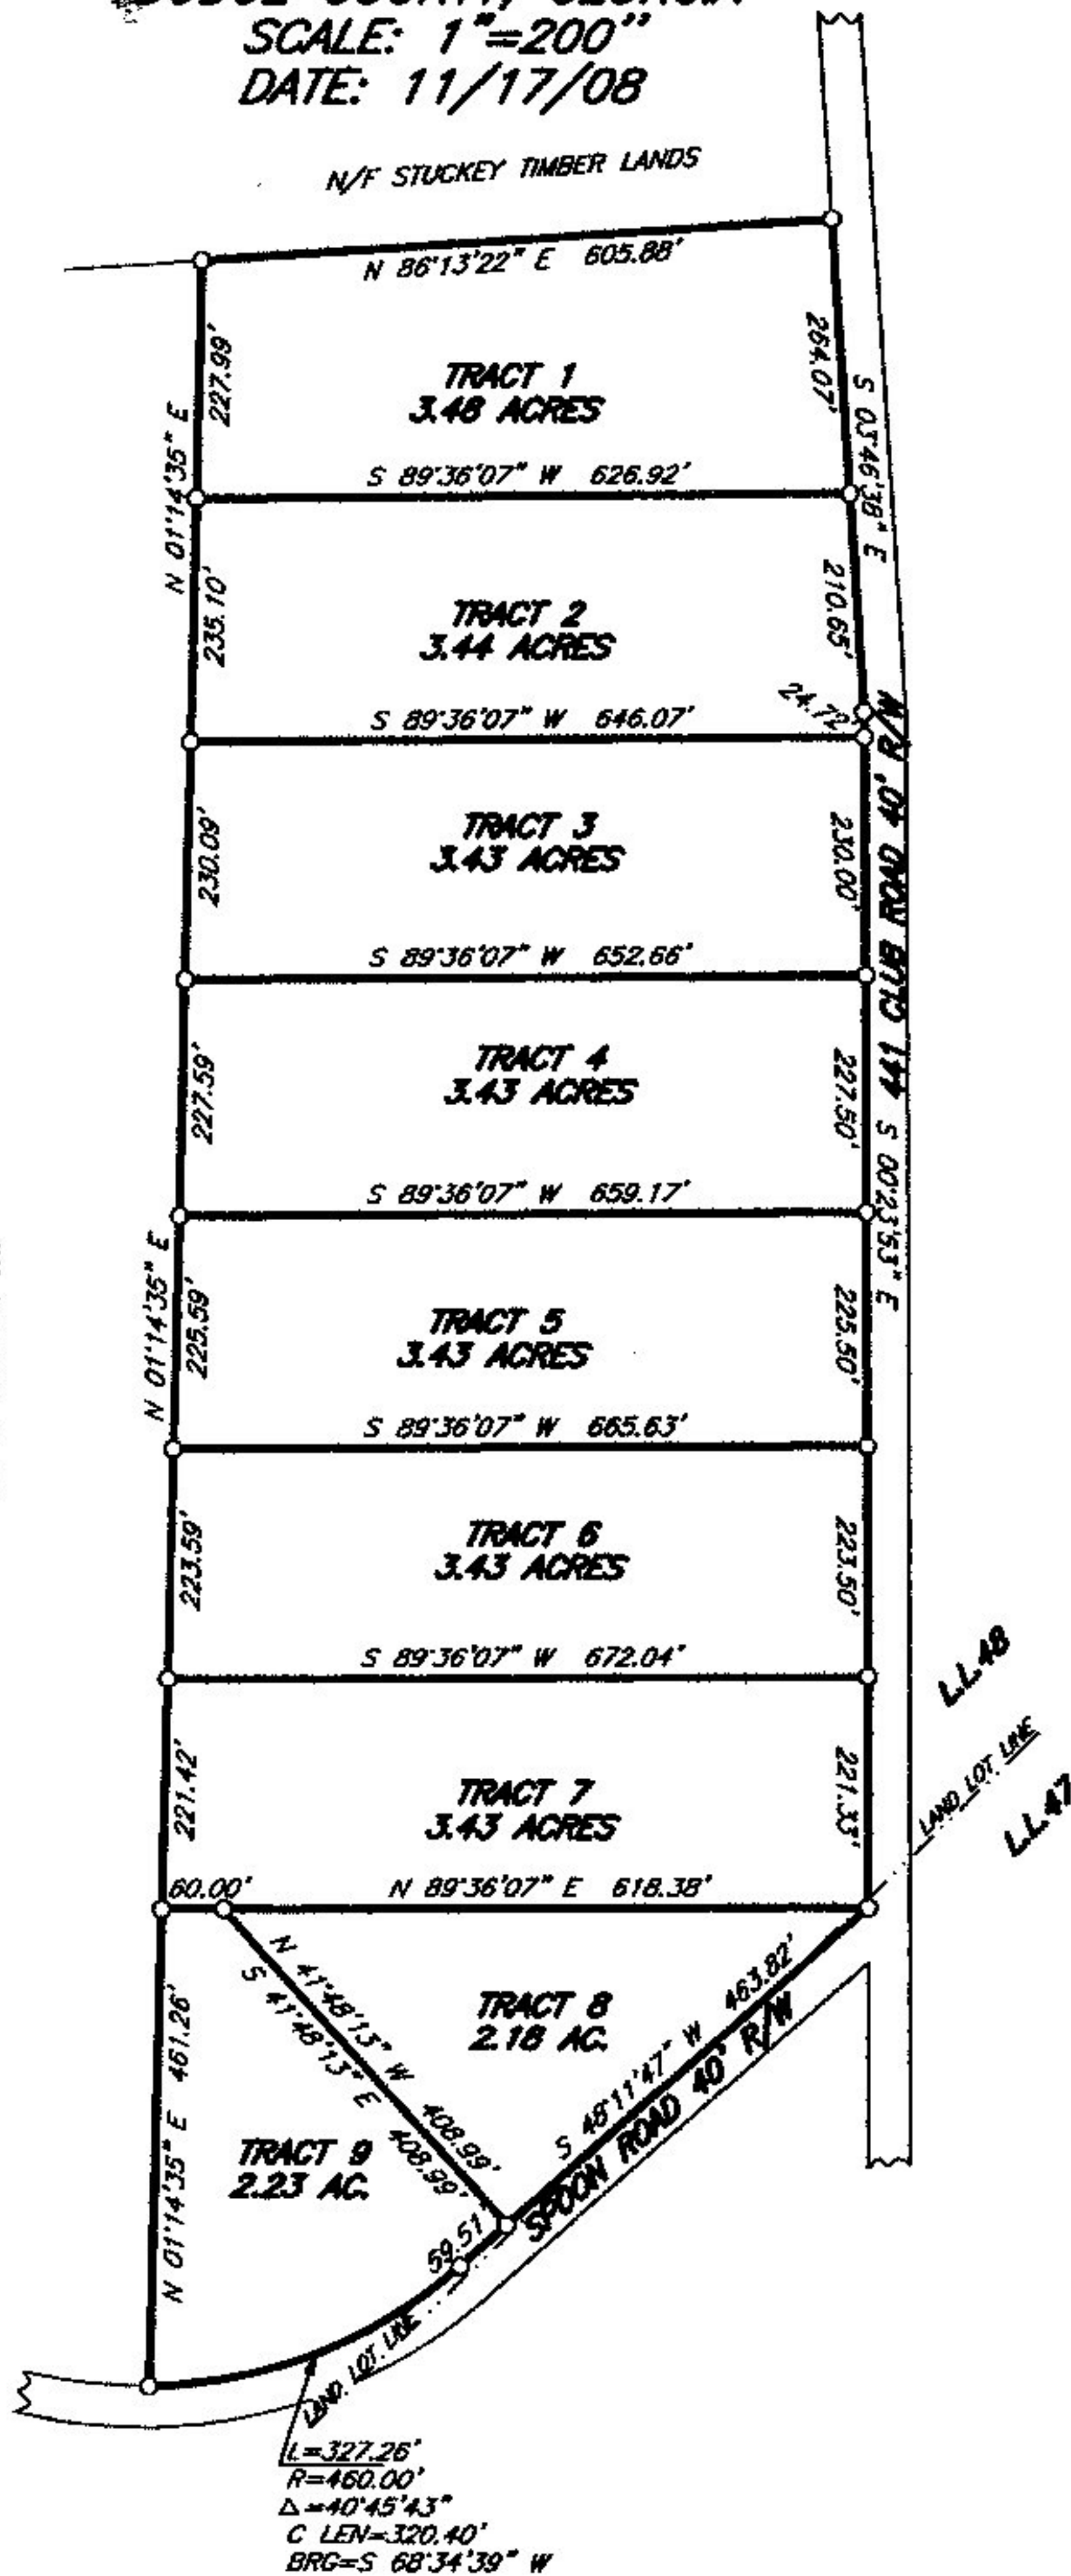

I CERTIFY THIS PLAT TO BE A TRUE AND CORRECT REPRESENTATION OF THE LAND PLATTED AND THAT IT CONFORMS TO THE MINIMUM STANDARDS AND REQUIREMENTS OF LAW, GEORGIA LAWS 1978, AND IS SUITABLE FOR RECORDING.

ERROR OF CLOSURE: RADIAL
 ANGULAR ERROR: GREATER THAN 1" IN 10,000
 ADJUSTED CLOSURE: 1" = 100,000'
 COMPASS RULE ADJUSTMENT
 FIELD SURVEYOR: MARDY MERCER
 EQUIP. USED: TOPCON GTS 300 TOTAL STATION--TOPCON GPS
 PLAT BY: LARRY EVANS
 COMP. FILE: SUNRISEFARMS-120808

I CERTIFY THAT IN MY OPINION THE PROVISIONS IN O.C.G.A. SECTION 15-08-67(a) DOES NOT REQUIRE APPROVAL OF THIS PLAT BY THE PLANNING COMMISSION.

STATEWIDE SURVEYING COMPANY
 521 ETHEL STREET
 DOUGLAS, GEORGIA 31533
 912-384-7723